



Situation / Erdgeschoss  
1118 Seerestaurant Kat.Nr. C3260 Uferweg 3 8610 Uster



Situation / Obergeschoss  
1118 Seerestaurant Kat.Nr. C3260 Uferweg 3 8610 Uster



E0 / 436.70 / + 0.00




Erdgeschoss

1118 Seerestaurant Kat.Nr. C3260 Uferweg 3 8610 Uster




E1 / 440.00 / + 3.30

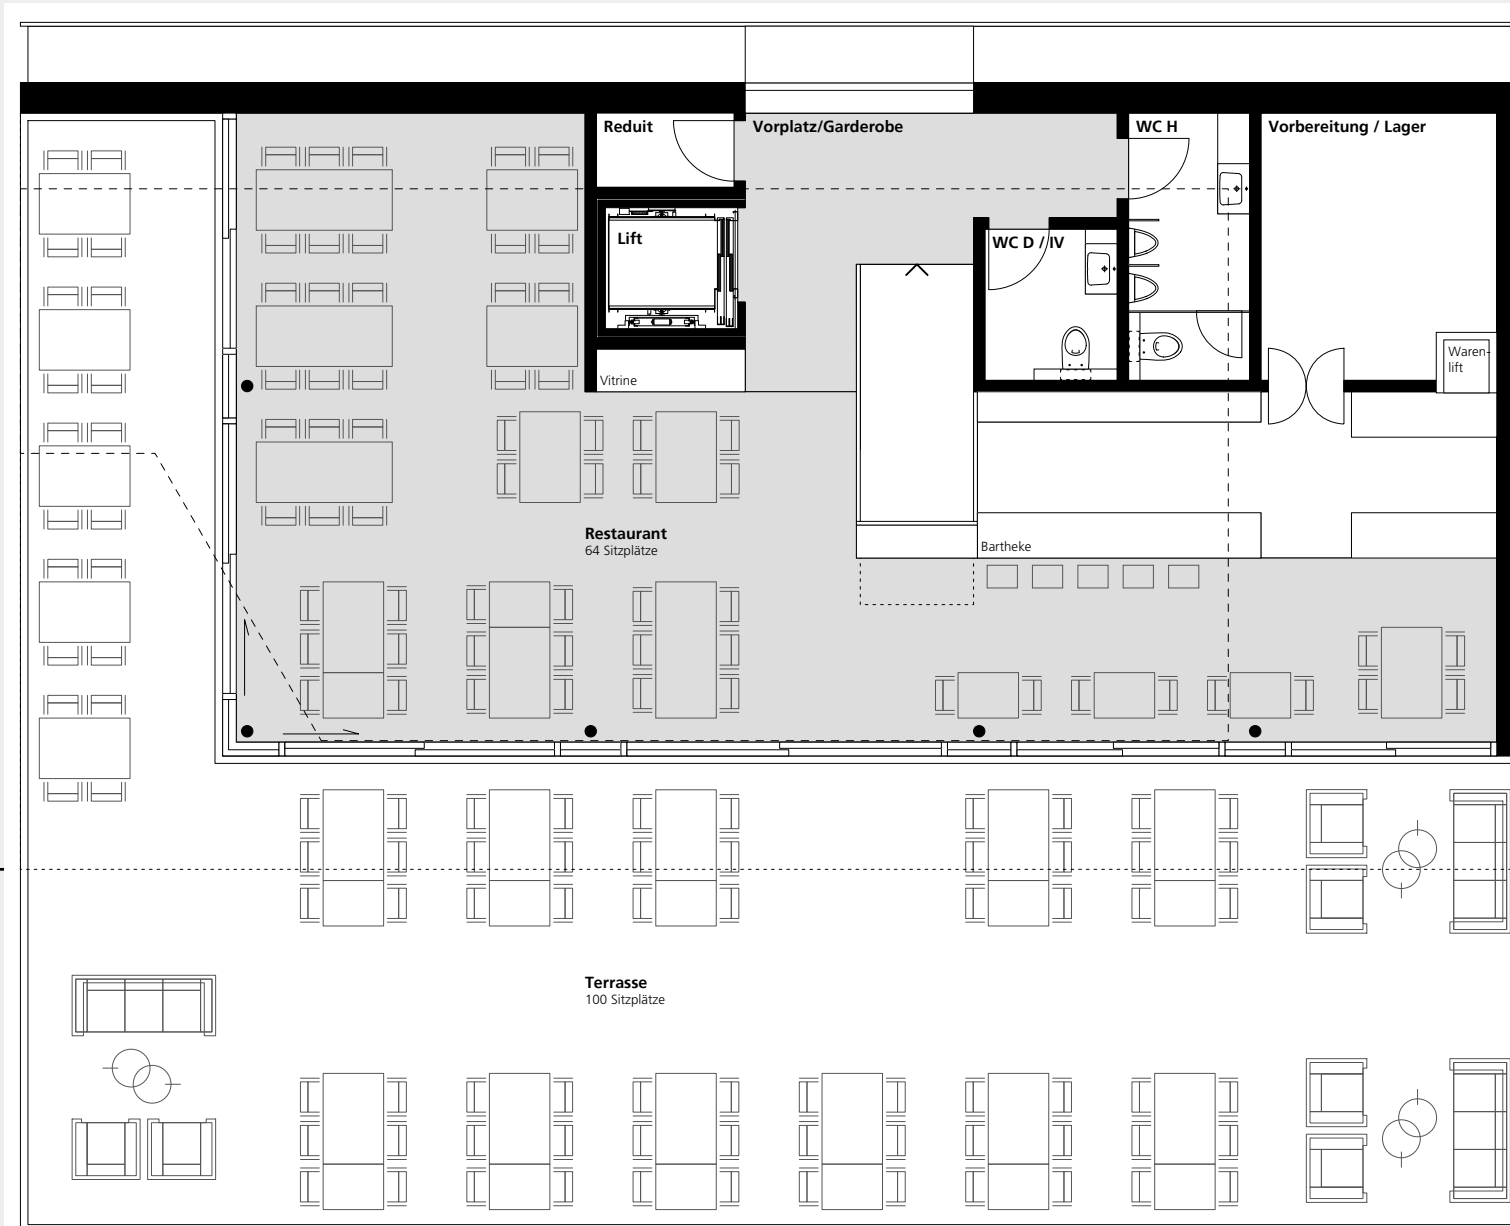

Obergeschoss

1118 Seerestaurant Kat.Nr. C3260 Uferweg 3 8610 Uster




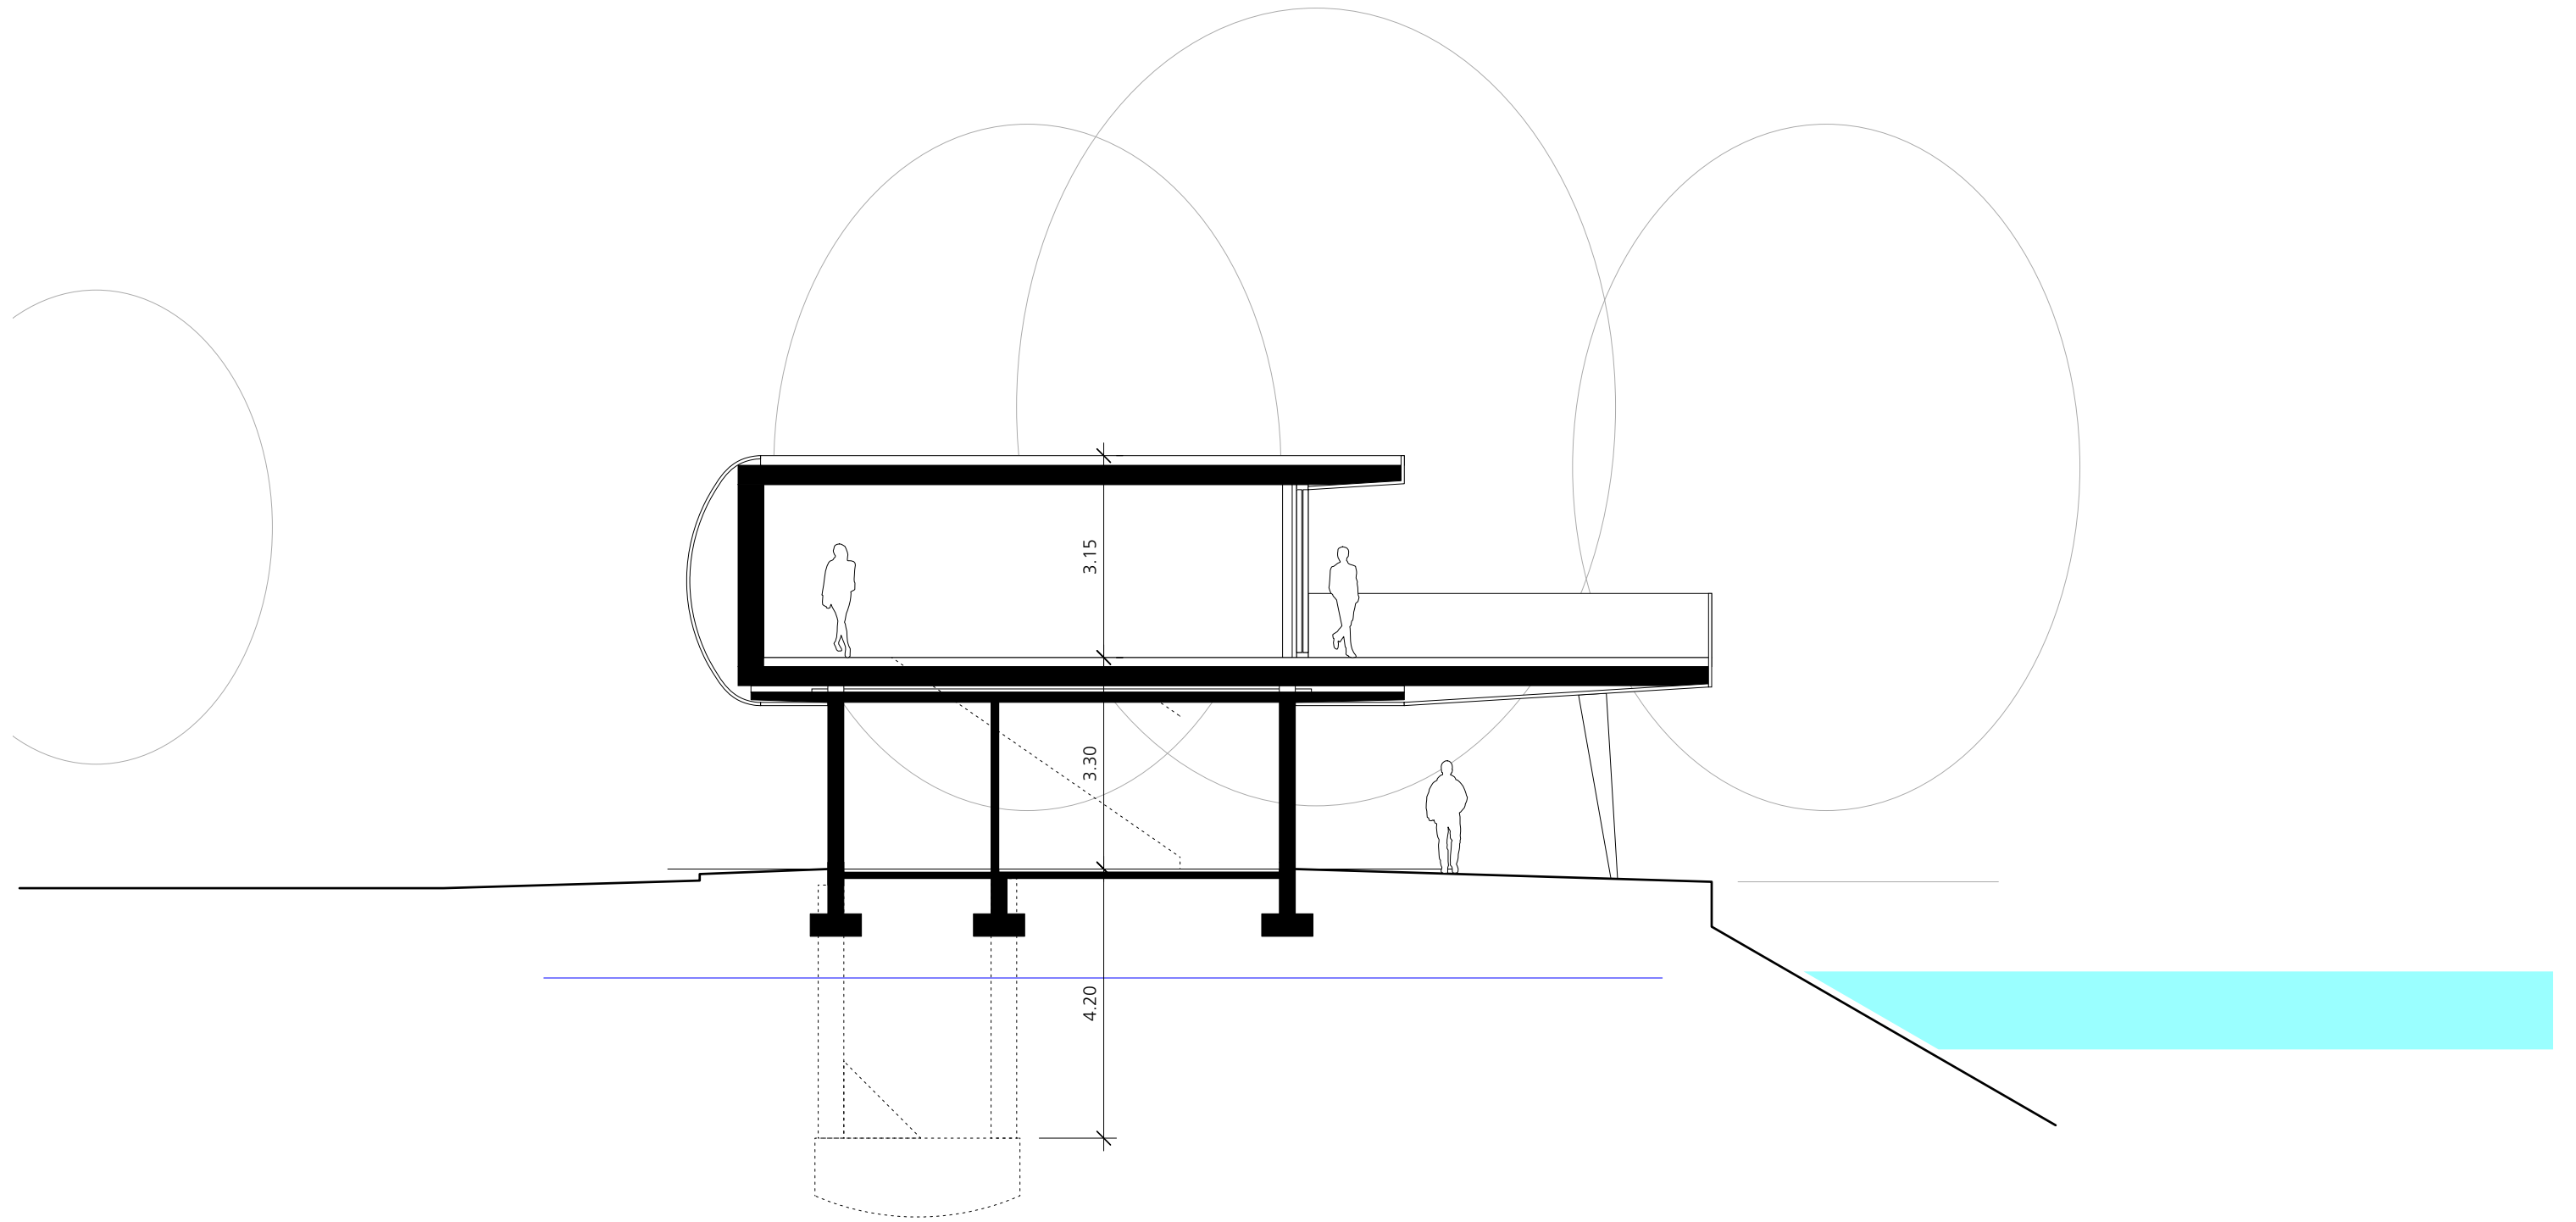

Querschnitt

1118 Seerestaurant Kat.Nr. C3260 Uferweg 3 8610 Uster



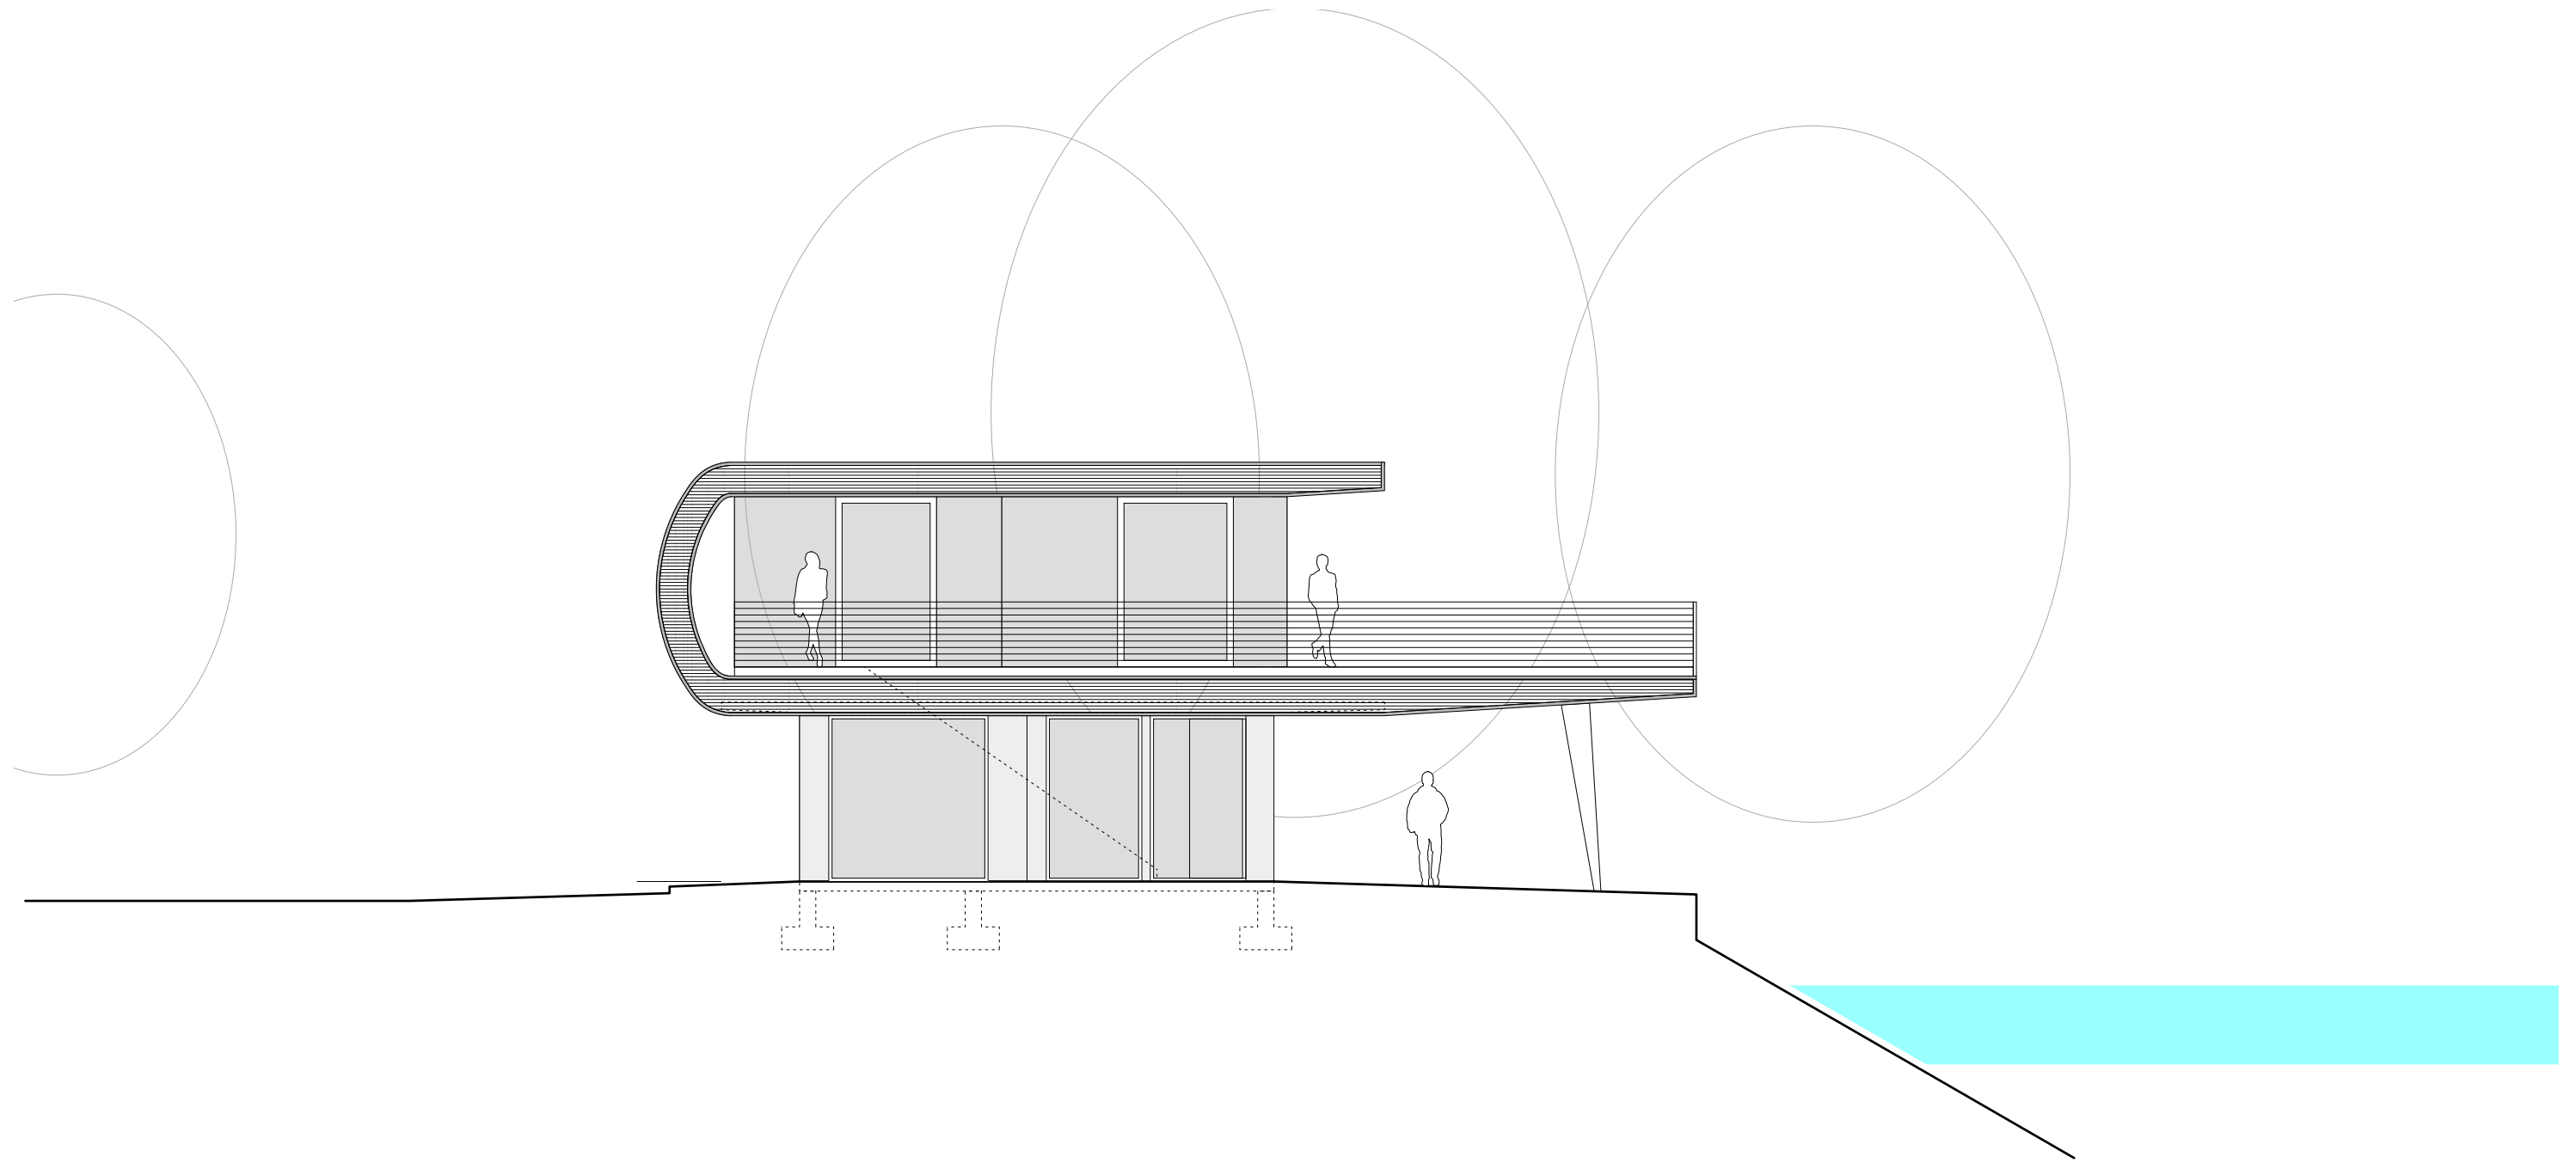

Fassade Nord

1118 Seerestaurant Kat.Nr. C3260 Uferweg 3 8610 Uster